



FLOOR PLAN
BUILDING TYPE III

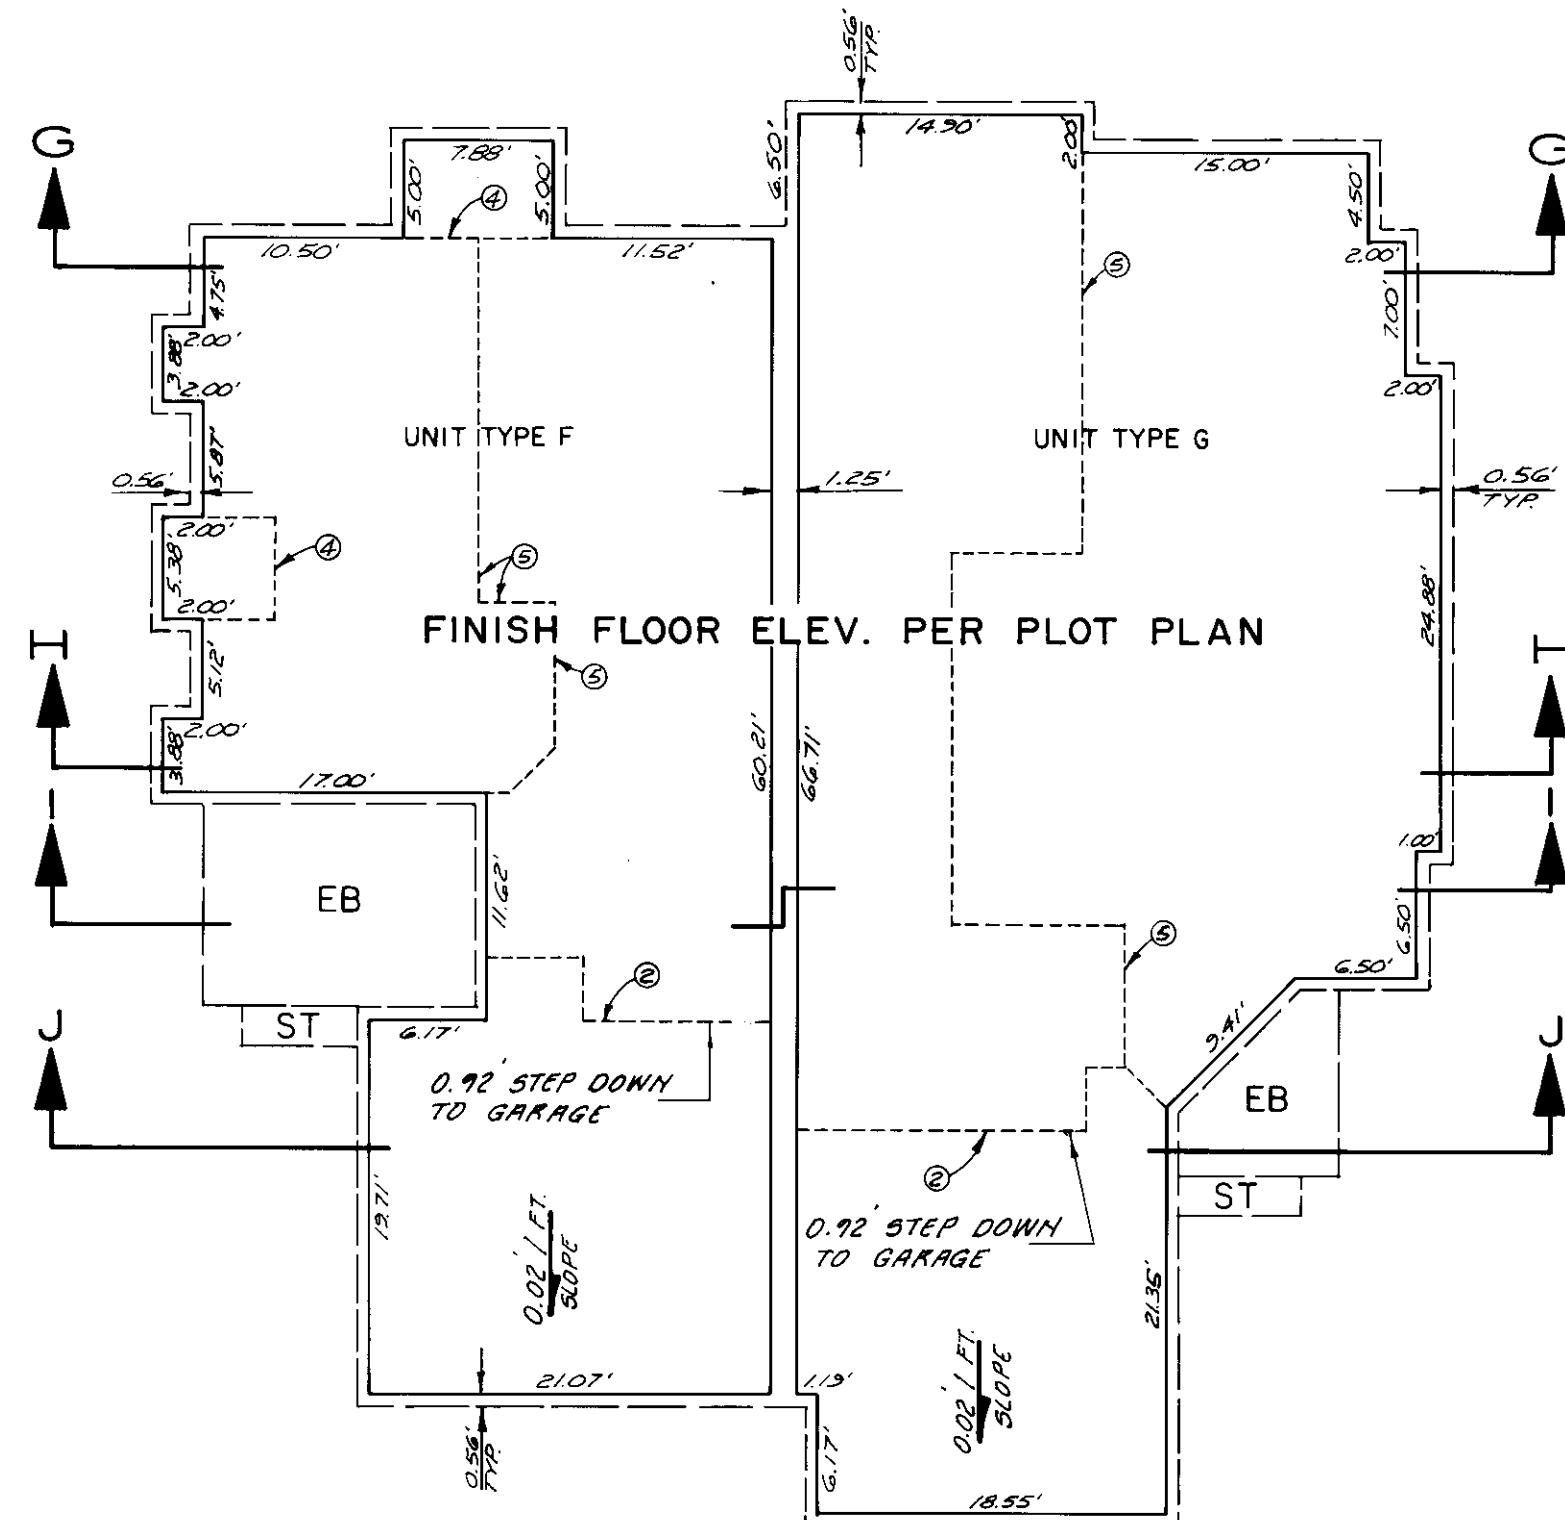

LOWER LEVEL

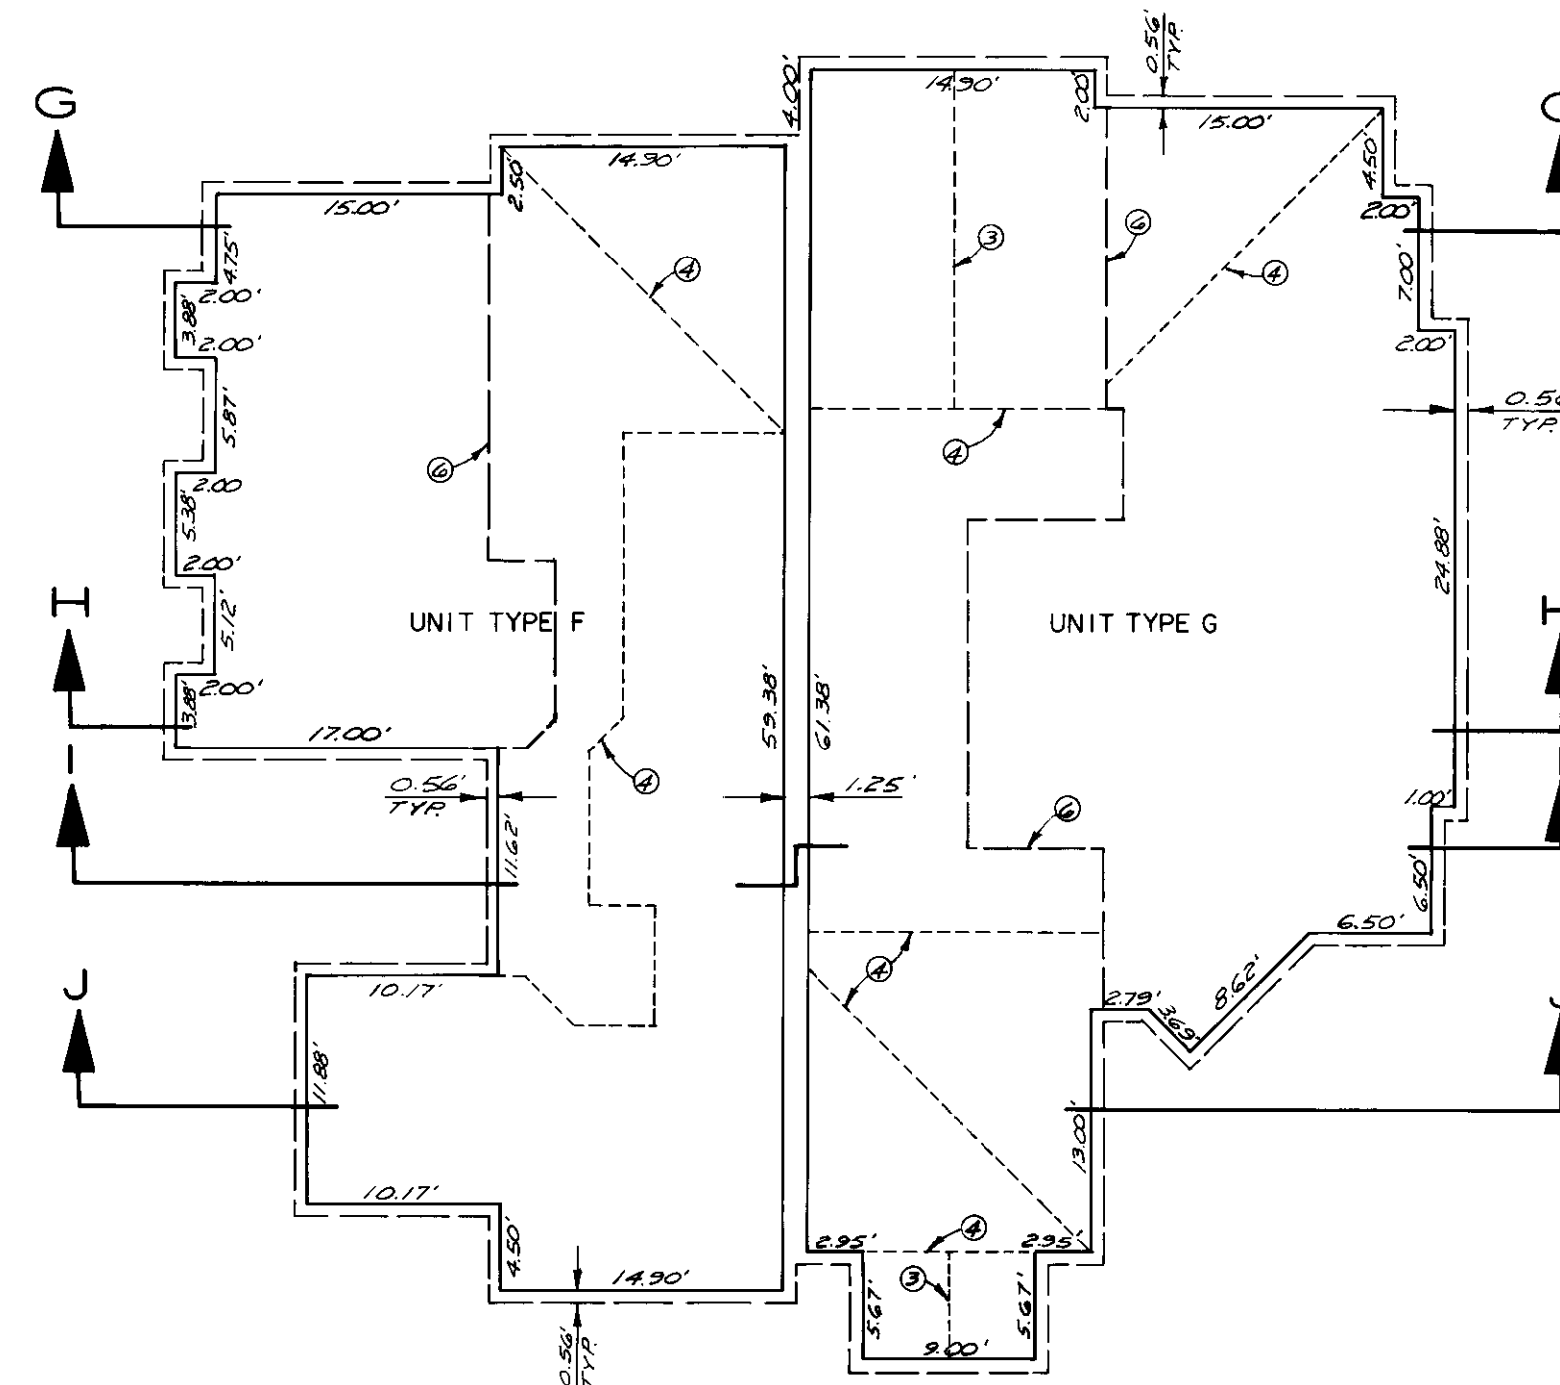

UPPER LEVEL

LEGEND

- ① LINE OF LOFT ABOVE
- ② LINE OF RAISED FLOOR
- ③ LINE OF CEILING RIDGE
- ④ LINE OF BREAK IN CEILING
- ⑤ LINE OF FLOOR ABOVE
- ⑥ LINE OF EDGE OF FLOOR

CONDOMINIUM PLAN
FOR PHASE 4 OF

SNOWCREEK IV

BEING A SUBDIVISION OF PARCEL 1
OF RECORD OF SURVEY NO. 36-51
IN THE TOWN OF MAMMOTH LAKES
MONO COUNTY, CALIFORNIA

SCALE 1" = 10'



TRIAD ENGINEERING CORP., MAMMOTH LAKES, CA.