




**FIRST FLOOR PLAN**

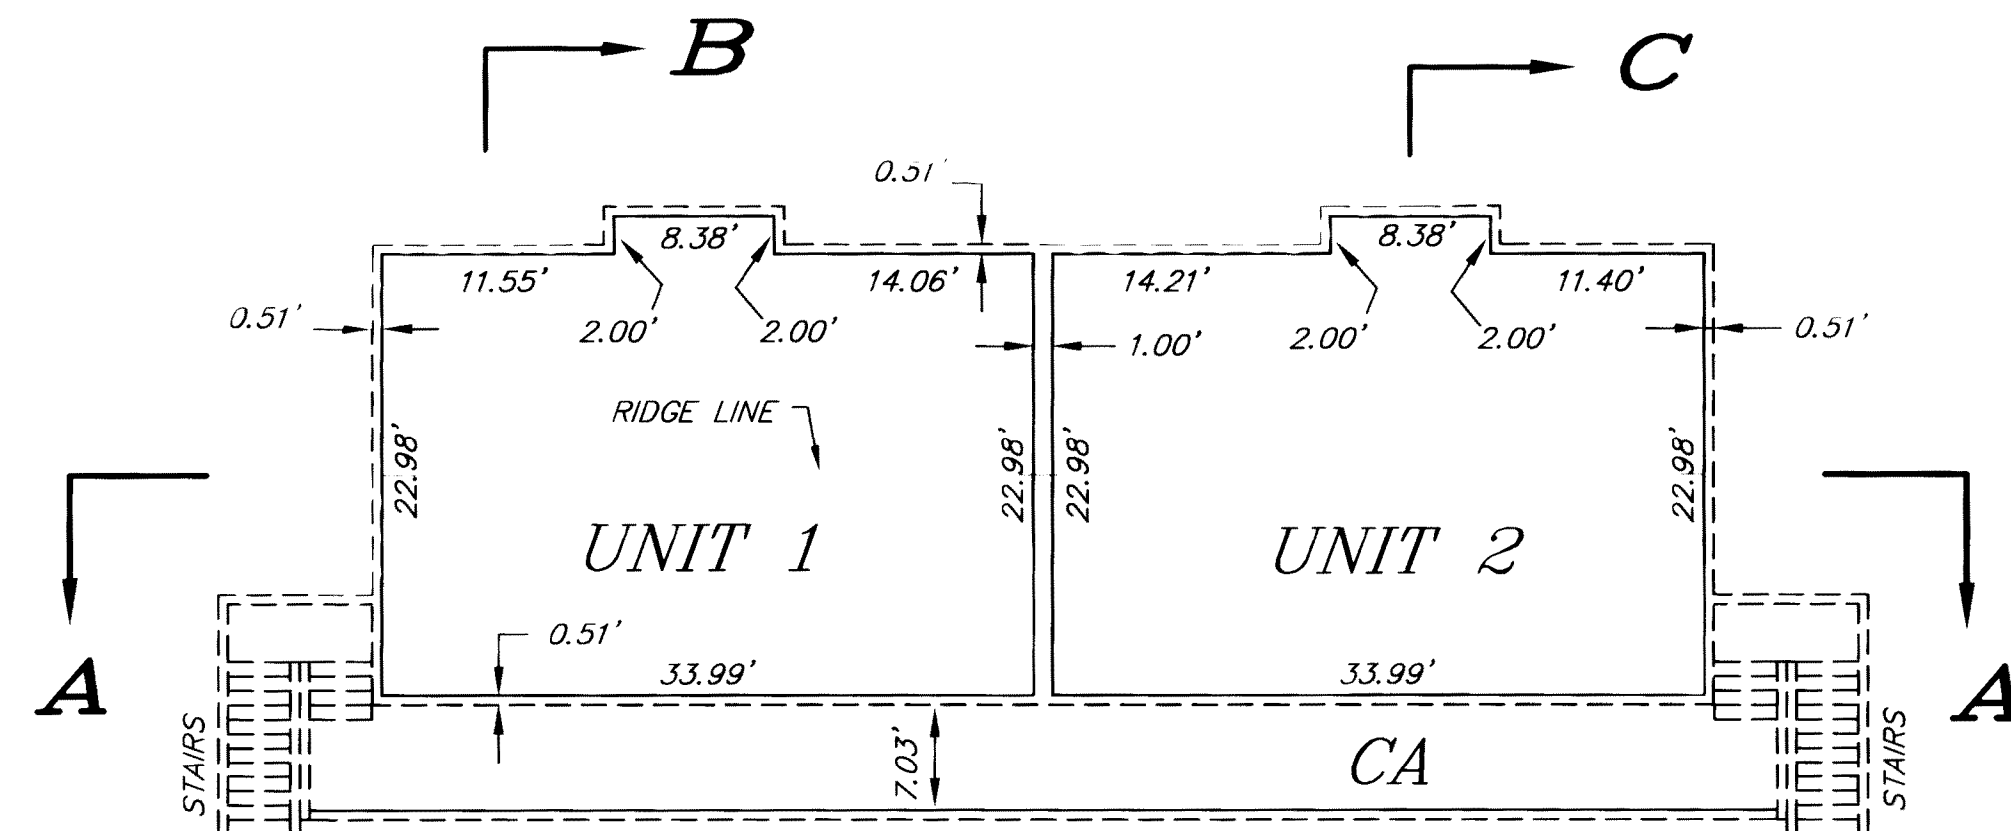


**SECOND FLOOR PLAN**

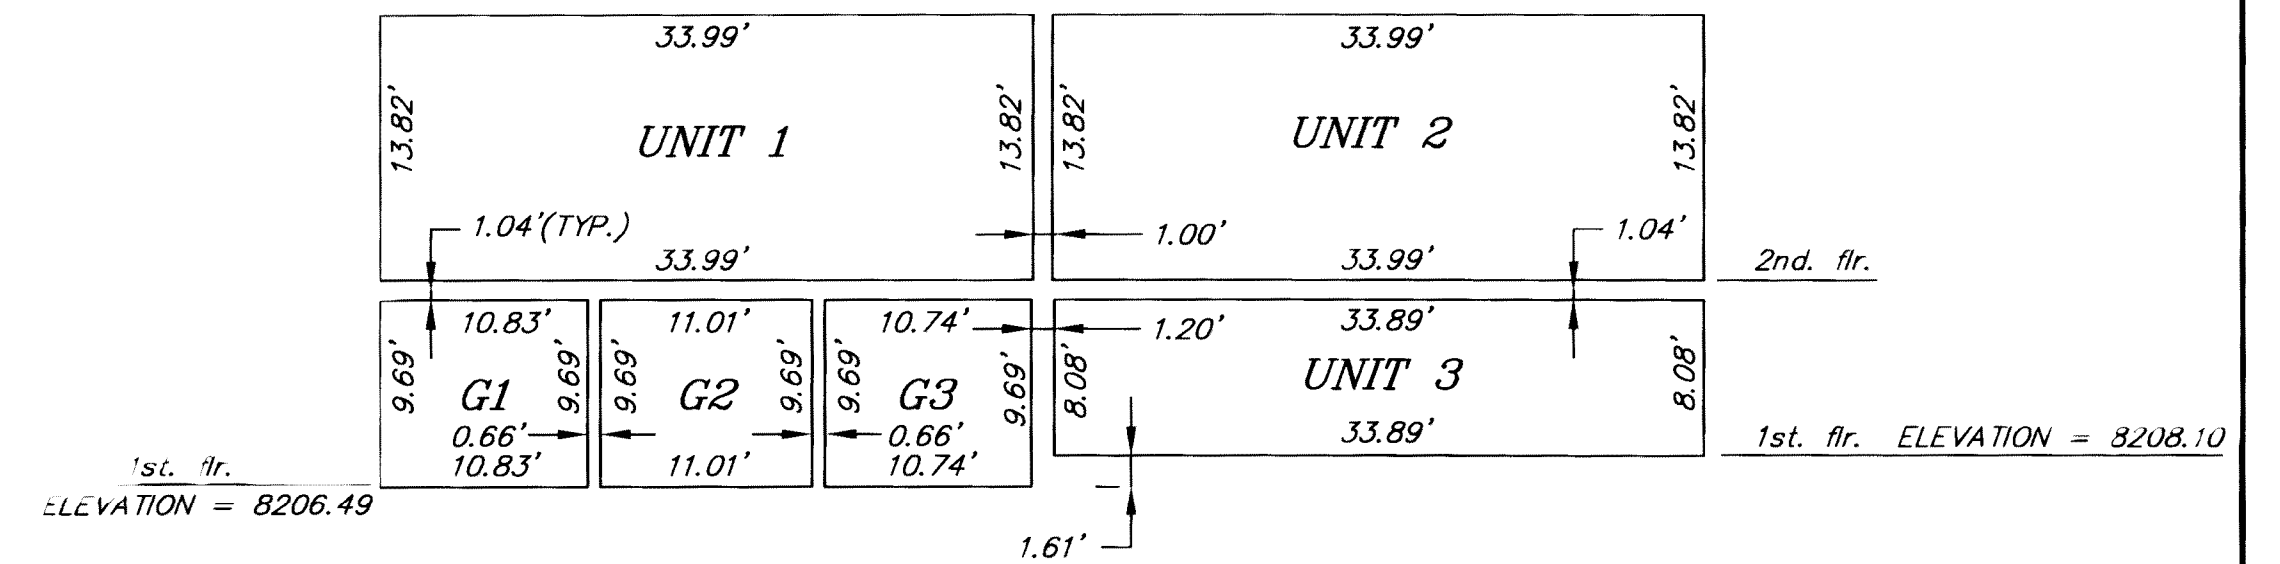

**SECTION A-A**

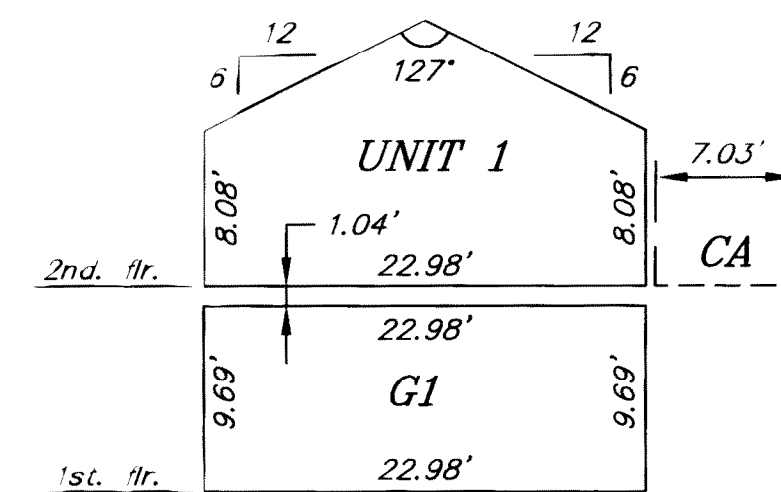

**SECTION B-B**

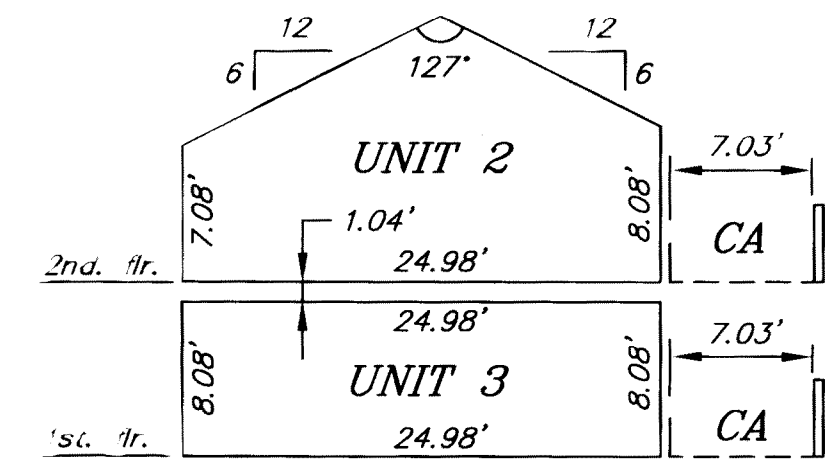

**SECTION C-C**

## FLOOR PLANS AND SECTIONS

CONDOMINIUM CONVERSION PLAN  
FOR

### LES BELLES MONTAGNES

BEING A SUBDIVISION OF PARCEL 1 OF PARCEL MAP 36-194, IN THE TOWN OF  
WAMMOTH LAKES, COUNTY OF MONO, STATE OF CALIFORNIA, AS PER MAP  
RECORDED IN BOOK 4, PAGE 130 OF PARCEL MAPS, IN THE OFFICE  
OF THE SAID COUNTY.

SCALE: 1" = 10'

SHEET 3 OF 3