


ON-OFF CONTROL PANEL WIRING

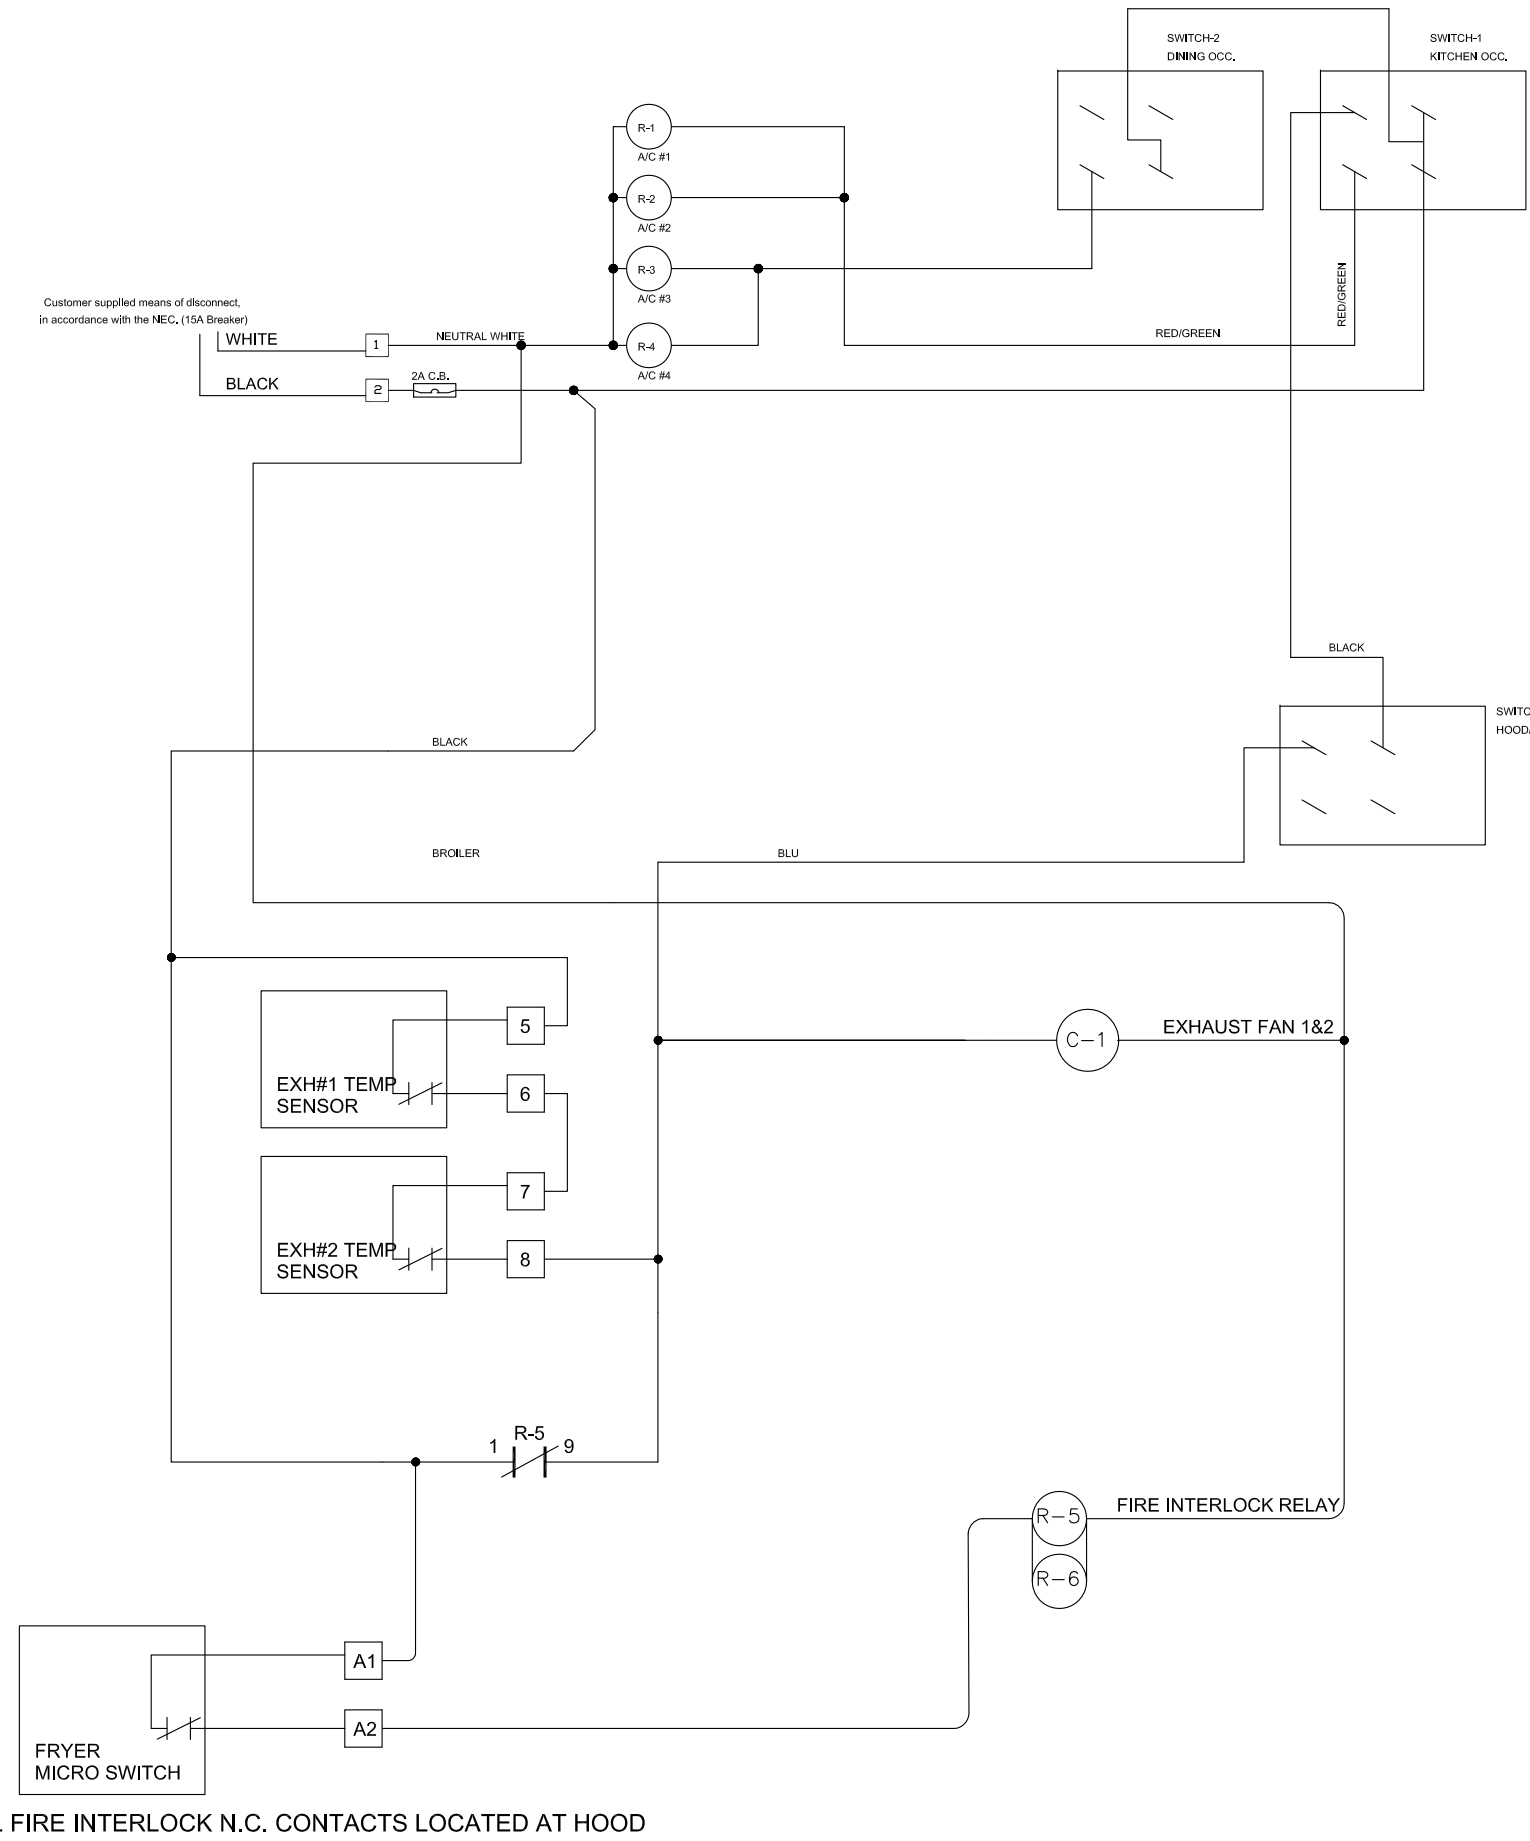

"MORNING ARRIVAL"

STEP 1

TURN THE KITCHEN UN-OCCUPIED/OCCUPIED SWITCH TO THE THE OCCUPIED POSITION. THE KITCHEN AIR CONDITIONING SYSTEM WILL GO FROM NIGHT SETBACK MODE TO THE THERMOSTATS OCCUPIED SET POINT.

NOTE: THE KITCHEN AIR CONDITIONING BLOWER FANS WILL START AND RUN CONTINUOUSLY. THE EXHAUST FAN WILL NOT RUN UNTIL THE KITCHEN A/C SWITCH IS IN THE OCCUPIED POSITION.

STEP 2

TURN THE HOOD/EXH SWITCH TO THE ON POSITION THIS WILL TURN ON YOUR EXHAUST FAN AND THE COOKING EQUIPMENT UNDER THE HOOD.

"RESTAURANT OPEN FOR BUSINESS"

STEP 1

TURN THE DINING UN-OCCUPIED/OCCUPIED SWITCH TO THE THE OCCUPIED POSITION. THE DINING AIR CONDITIONING SYSTEM WILL GO FROM NIGHT SETBACK MODE TO THE THERMOSTATS OCCUPIED SET POINT.

NOTE: THE DINING AIR CONDITIONING BLOWER FANS WILL START AND RUN CONTINUOUSLY.

"RESTAURANT CLOSE FOR BUSINESS"

STEP 1

TURN THE DINING UN-OCCUPIED/OCCUPIED SWITCH TO THE THE UNOCCUPIED POSITION. THE DINING AIR CONDITIONING SYSTEM WILL GO TO NIGHT SETBACK MODE.


STEP 2

TURN THE EXHAUST FAN SWITCH TO THE OFF POSITION.


"MANAGER/LAST PERSON LEAVING THE BUILDING"

STEP 1

TURN THE KITCHEN UN-OCCUPIED/OCCUPIED SWITCH TO THE UN-OCCUPIED POSITION. THE KITCHENS THERMOSTATS WILL SWITCH FROM THEIR OCCUPIED SETPOINTS TO THEIR NIGHTSETBACK SETPOINTS.

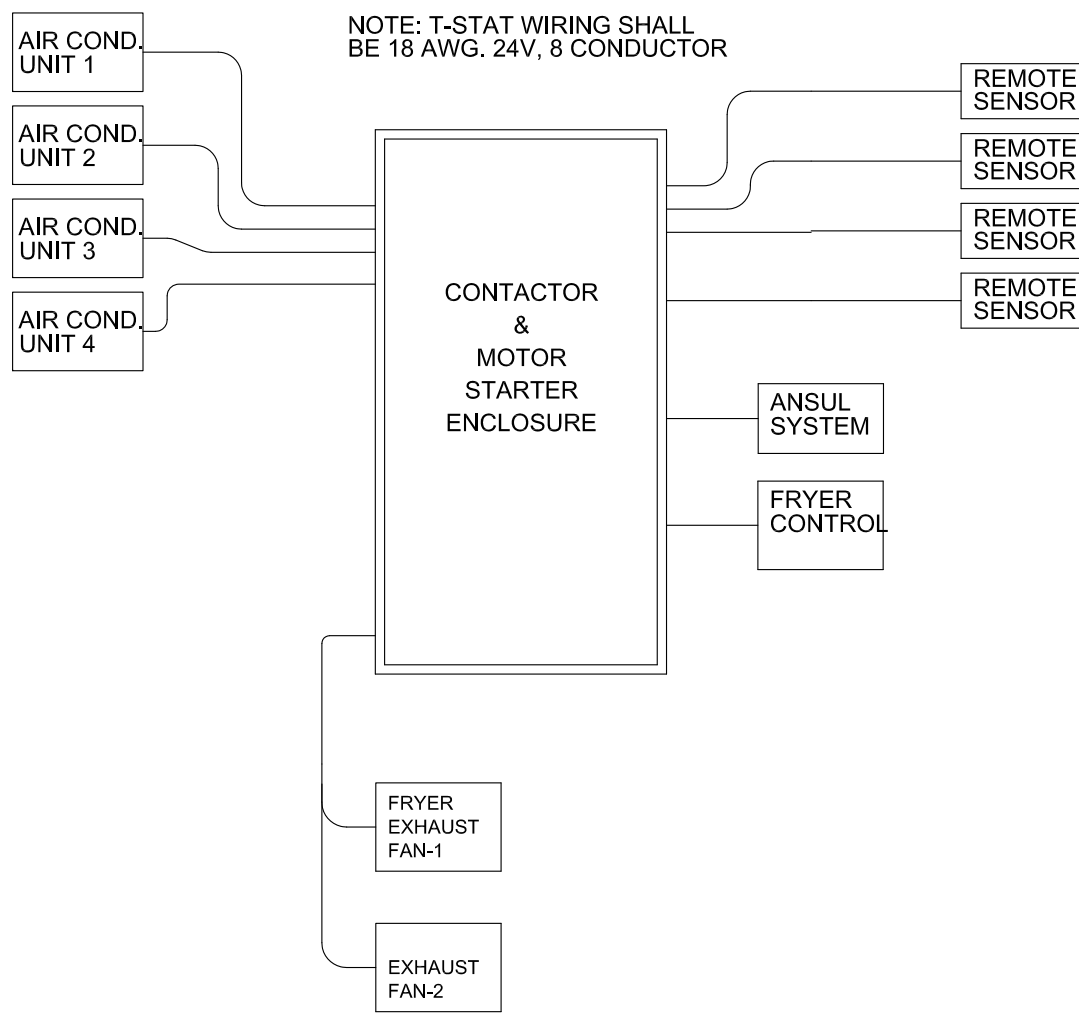

CONTROL RISER DIAGRAM

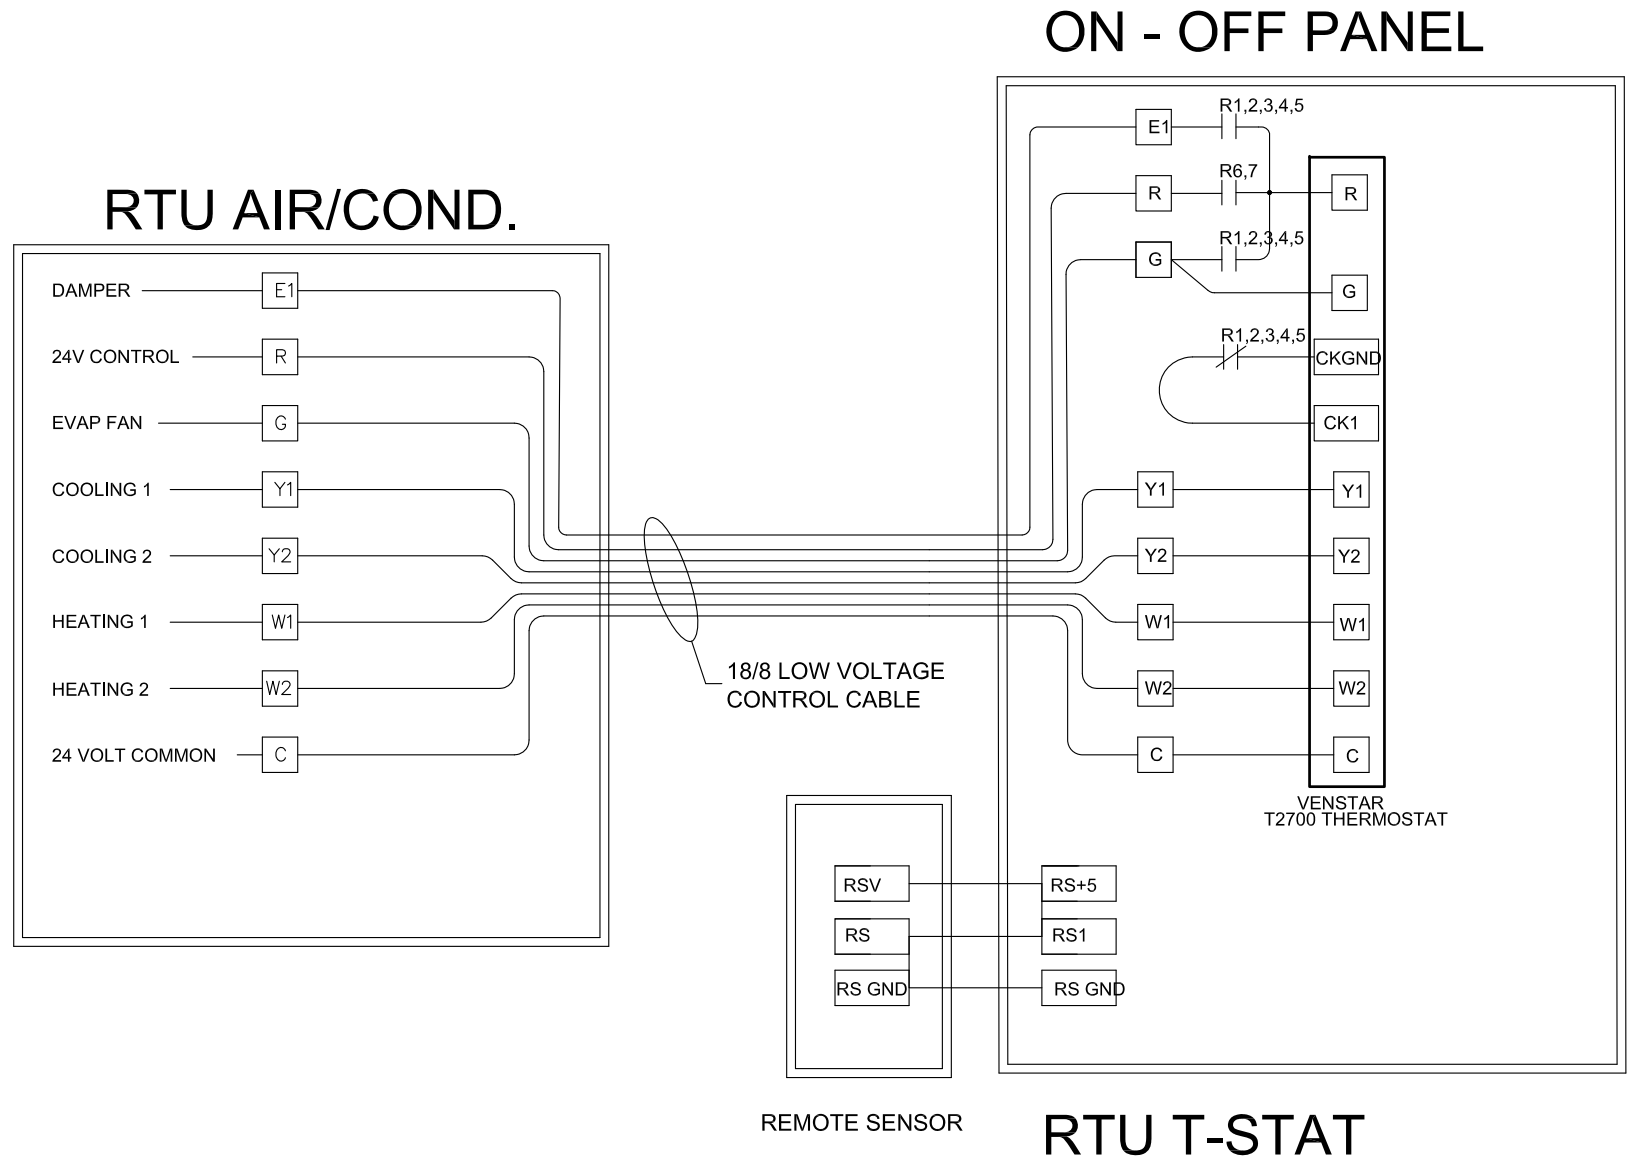

LOW VOLTAGE CONTROL WIRING

ONE AIR CONDITIONING SYSTEM SHOWN

ELECTRICAL CONTRACTOR NOTES:

1. RUN ONE (10) CONDUCTOR 18 GAUGE THERMOSTAT CABLE FROM EACH ROOFTOP AIR CONDITIONING UNIT TO THE CONTROL PANEL.
2. RUN ONE (3) CONDUCTOR 18 GAUGE THERMOSTAT CABLE FROM THE CONTROL PANEL TO EACH REMOTE SENSOR LOCATION.
3. RUN ONE (10) CONDUCTOR 18 GAUGE THERMOSTAT CABLE FROM EACH SMOKE DETECTOR TO THE ATTENDANT AUDIO-VISUAL ANNUNCIATOR.
4. TERMINATION OF ALL 24 VOLT AIR CONDITIONING CONTROL WIRING SHALL BE DONE BY THE MECHANICAL CONTRACTOR.

POPEYES

400 PERIMETER CENTER TERRACE
SUITE 1000
ATLANTA, GA 30346
404-594-0400

THESE DRAWINGS ARE THE
PROPERTY OF
POPEYES / APC ENTERPRISES, INC.
AND SHALL NOT BE USED OR
REPRODUCED WITHOUT THE
EXPRESS WRITTEN PERMISSION
FROM THE OWNER.

MRP
DESIGN GROUP

3450 Acworth Due West Road
Building 100, Suite 120
Kennesaw, Georgia 30144
P. 770-917-9172
F. 770-917-9470
www.mrpdesign.com

ARCHITECT OF RECORD:
THOMAS E. MORGAN, JR.
ARCHITECT

423 FISCHER TRAIL
ELLIHAY, GEORGIA 30540

NOT RELEASED FOR CONSTRUCTION

ISSUES/REVISIONS	
DATE	DESCRIPTION
2/11/15	CHECK SET

POPEYES
525 441 HISTORIC HWY.
CORNELIA, GA 30531
LOUISIANA KITCHEN LK-PLUS DESIGN STANDARDS
60 SEATS / DUAL-LINE PRODUCTION
JOB:17067



POPEYES

REVISIONS:

DATE: 9/23/13

E2a

CHECKED: TM KR