


ELECTRICAL PACKAGE - JOB#4748429

NO	TAG	PACKAGE #	LOCATION	SWITCHES		OPTION	FANS CONTROLLED				
				LOCATION	QUANTITY		TYPE	HP	VOLTS	FLA	
1		SC-321110MA-SEP	WALL UTILITY CABINET LEFT	08 - SHIP LOOSE ✓ PREWIRE	1 LIGHT 1 FAN	SMART CONTROLS THERMOSTATIC CONTROL ✓ RELAY ON/OFF WITH SUPPLY	EXHAUST	3	2,000	208	5.9
							EXHAUST	3	2,000	208	5.9
							SUPPLY	3	2,000	208	6.7

JOB NO 4748429	MODEL NUMBER SC-321110MA-SEP	DRAWN BY [Blank]	SCHEMATIC TYPE INSTALL	DESCRIPTION OF OPERATION: 3 Phase w/ control for 2 Exhaust Fans, 1 Supply Fan, Exhaust on in Fire, Lights out in Fire, Fan(s) On/Off Thermostatically Controlled. Separate Breaker Input for each Fan. Room temperature sensor shipped loose for field installation. INVERTER DUTY 3 PHASE MOTOR REQUIRED FOR USE WITH VFD.
	JOB NAME Panda Express - Tampa FL (D81...	DATE 2/18/2021	DWG NO ECP #1-1	

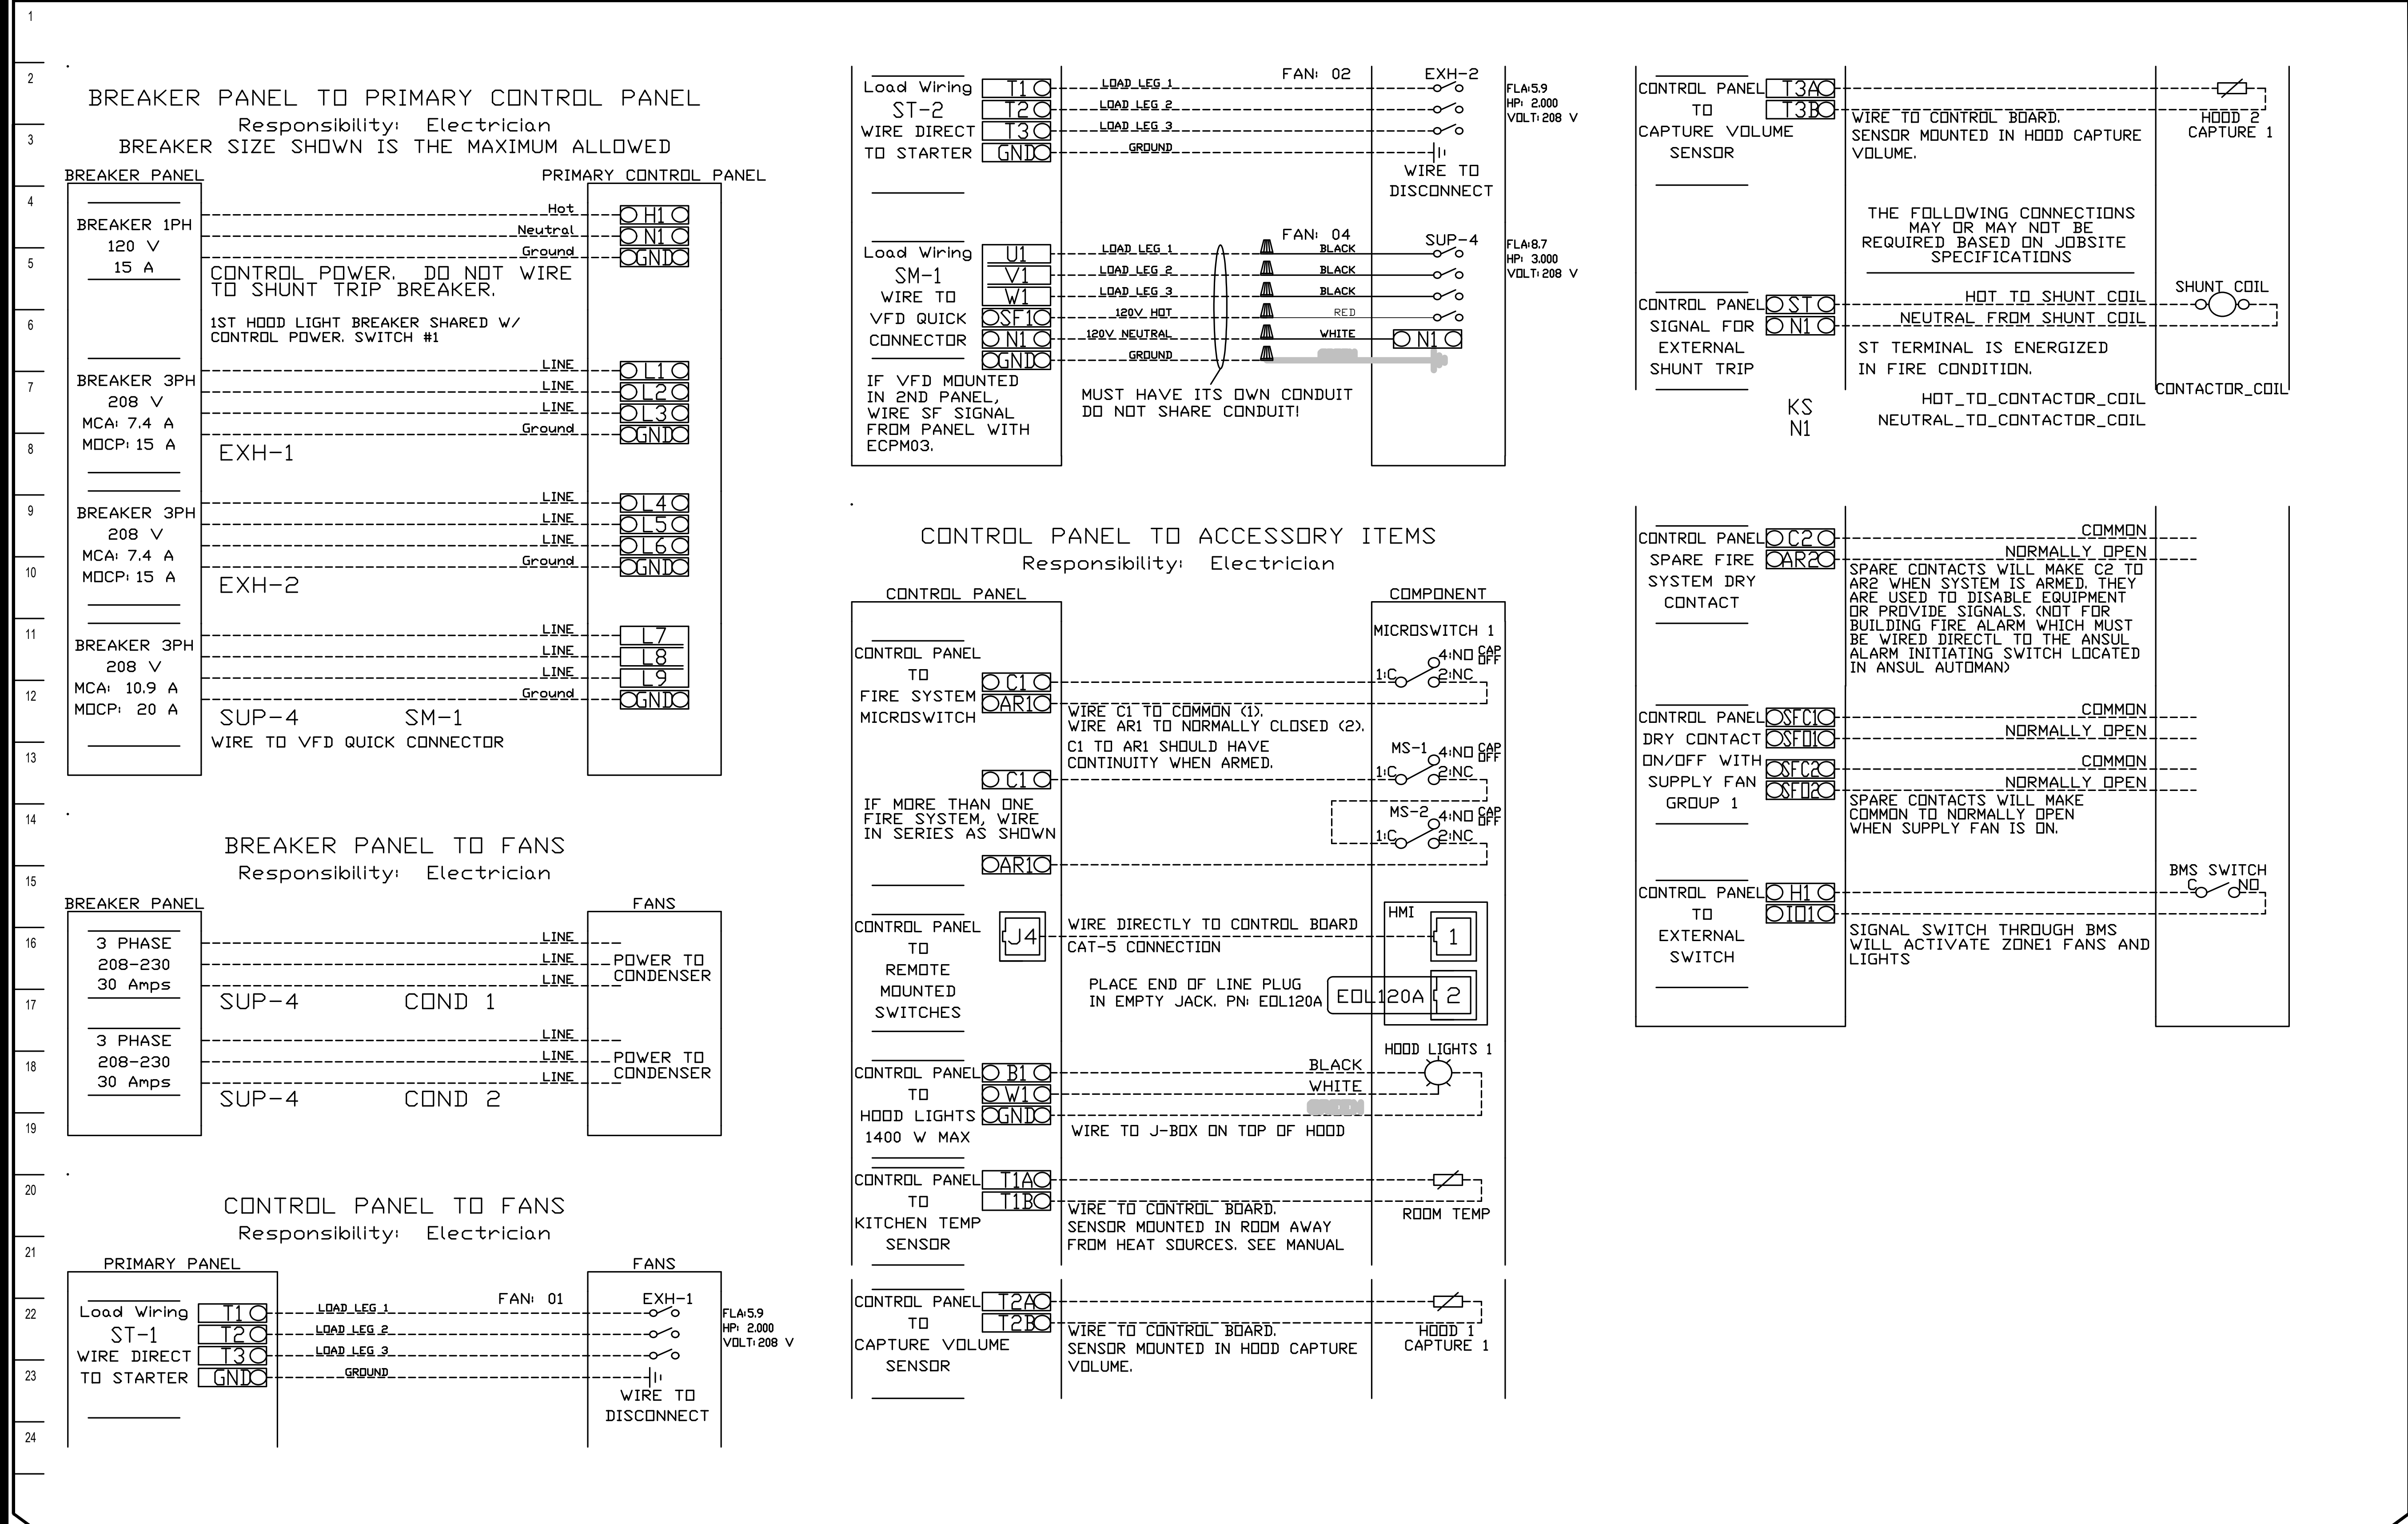

REVISIONS		
	DESCRIPTION	DATE:
△		
△		
△		
△		

CAPTIVE

Southern California Office

3002 Dow Ave., Suite 410, Tustin, CA, 92780 PHONE: (714) 957-1500 FAX: (919) 227-5975 EMAIL: reg868@captivelaire.com

www.captivelaire.com

Panda Express - Tampa, FL (D8135)
, 0



PANDA RESTAURANT GROUP INC.
1683 Walnut Grove Ave.
Rosemead, California
91770
Telephone: 626.799.9898
Facsimile: 626.372.8288

All ideas, designs, arrangement and plans indicated or represented by this drawing are the property of Panda Express Inc. and were created for use on this specific project. None of these ideas, designs, arrangements or plans may be used by or disclosed to any person, firm, or corporation without the written permission of Panda Express Inc.

[illegible]

DRAWN BY: SDT

PANDA PROJECT #: - S8-22-D8135

C&P PROJECT #: - 2200775



06.04.2021

PANDA EXPRESS
TRUE WARM AND WELCOME 2300
SKYBROOKE BOULEVARD & STATE ROAD
LUTZ, FL 33558

M-406

HOOD DETAIL PLAN

TRUE WARM & WELCOME 2300 R4