

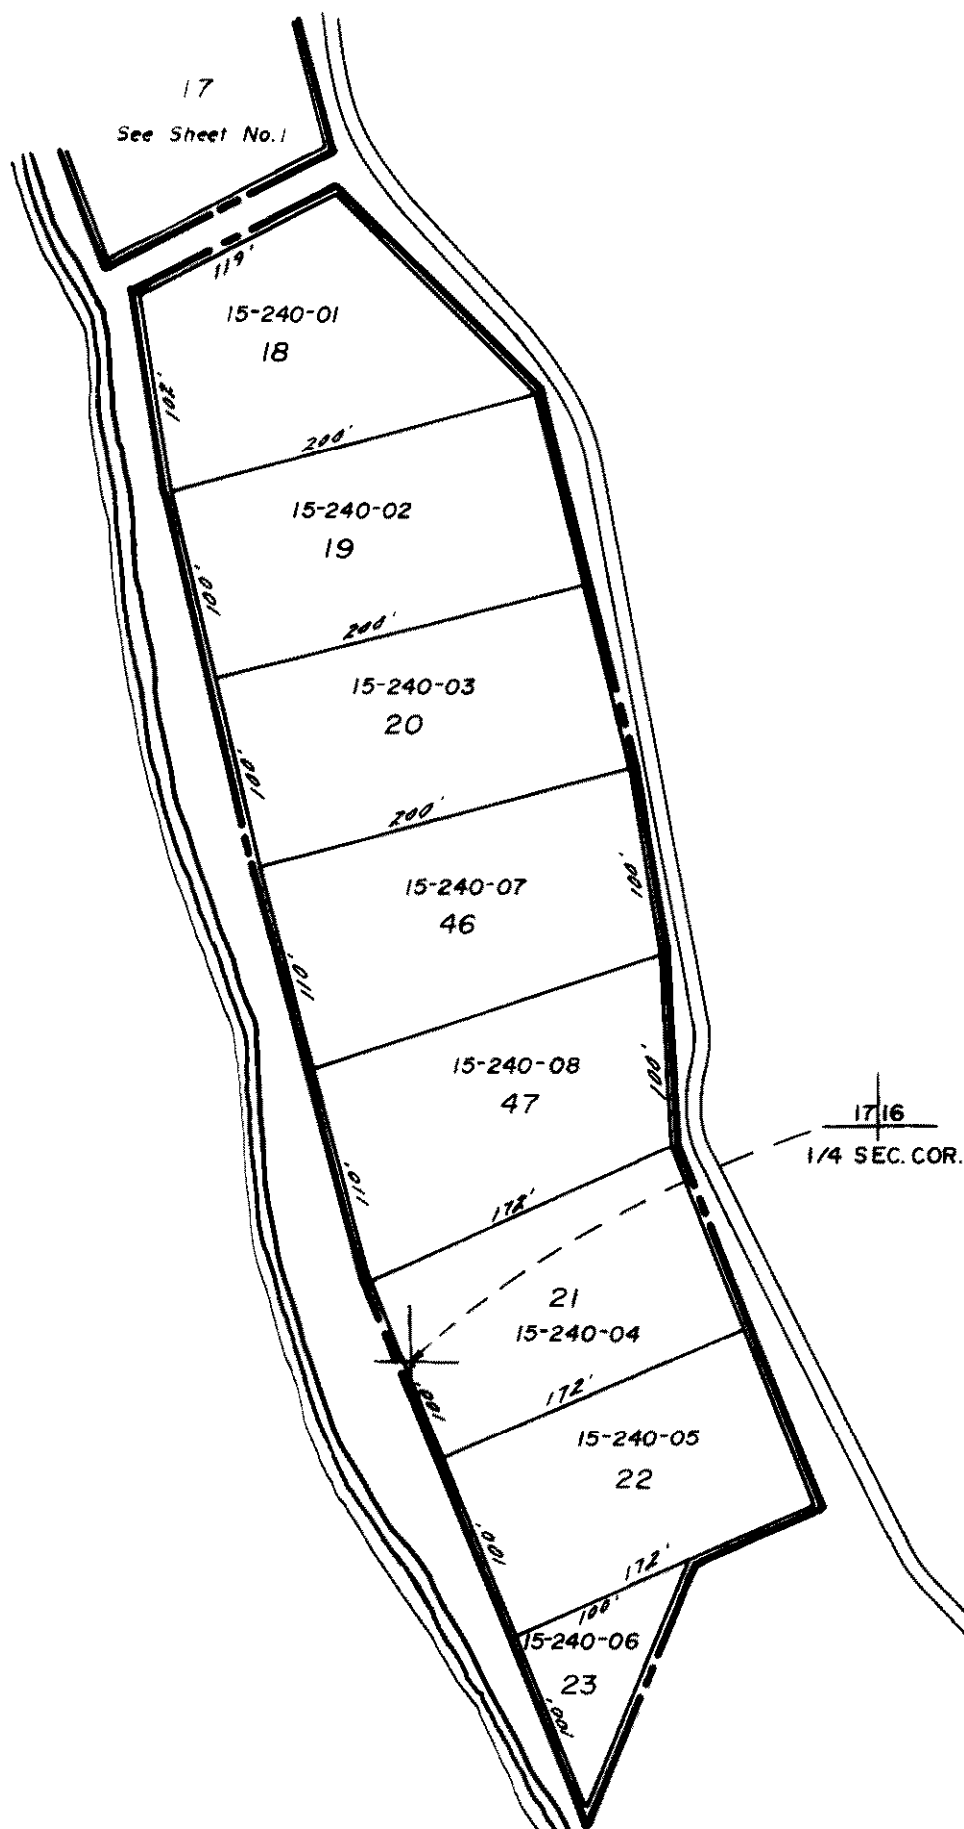


SILVER
LAKE

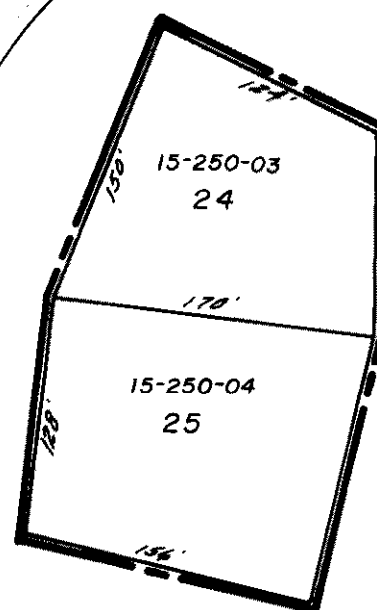

LOTS 18 THROUGH 23 AND LOTS 44 THROUGH 47,
SILVER LAKE TRACT, SEC. 16 & SEC. 17, T.2S., R.26E., M.D.B.&M.
INYO NATIONAL FOREST, RUSH CREEK RECREATION AREA

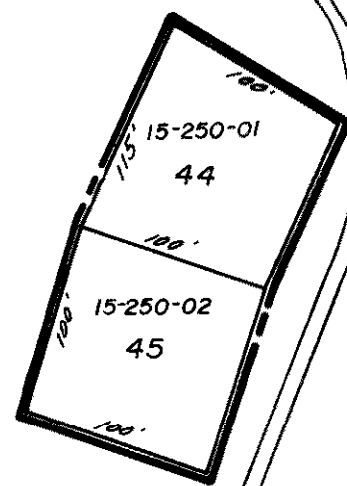

LEGEND

----- ASSESSMENT DISTRICT BOUNDARY
15-240-01 ASSESSOR'S PARCEL NUMBER
2 LOT NUMBER

16
S.W. 1/4, S.W. 1/4, S.W. 1/4
T.2S., R.26E., M.D.B.&M.

PROPOSED BOUNDARIES OF
MONO COUNTY-JUNE LAKE ASSESSMENT DISTRICT No 3
SANITARY SEWERAGE PROJECT
MONO COUNTY, CALIFORNIA

GRAM/PHILLIPS ASSOCIATES, INC.
MAMMOTH LAKES, CALIFORNIA
Date: June, 1974

Sheet: 2 of 2

STONE & YOUNGBERG
MUNICIPAL FINANCING CONSULTANTS, INC.
SAN FRANCISCO, CALIFORNIA

ASSESSMENT BOOK Vol. 1, Pg. 6-A