



SEE SHEET 7

PORTION OF LOT A

AIR SPACE LEGEND
 L.B. = ELEVATION OF LOWER
 VERTICAL BOUNDARY.
 U.B. = ELEVATION OF UPPER
 VERTICAL BOUNDARY.
 (M) = INCLINED PLANE AREAS,
 SEE NOTE 8 SHEET NO. 3.
 □ = U.B. AT INCLINED PLANE
 AREAS.

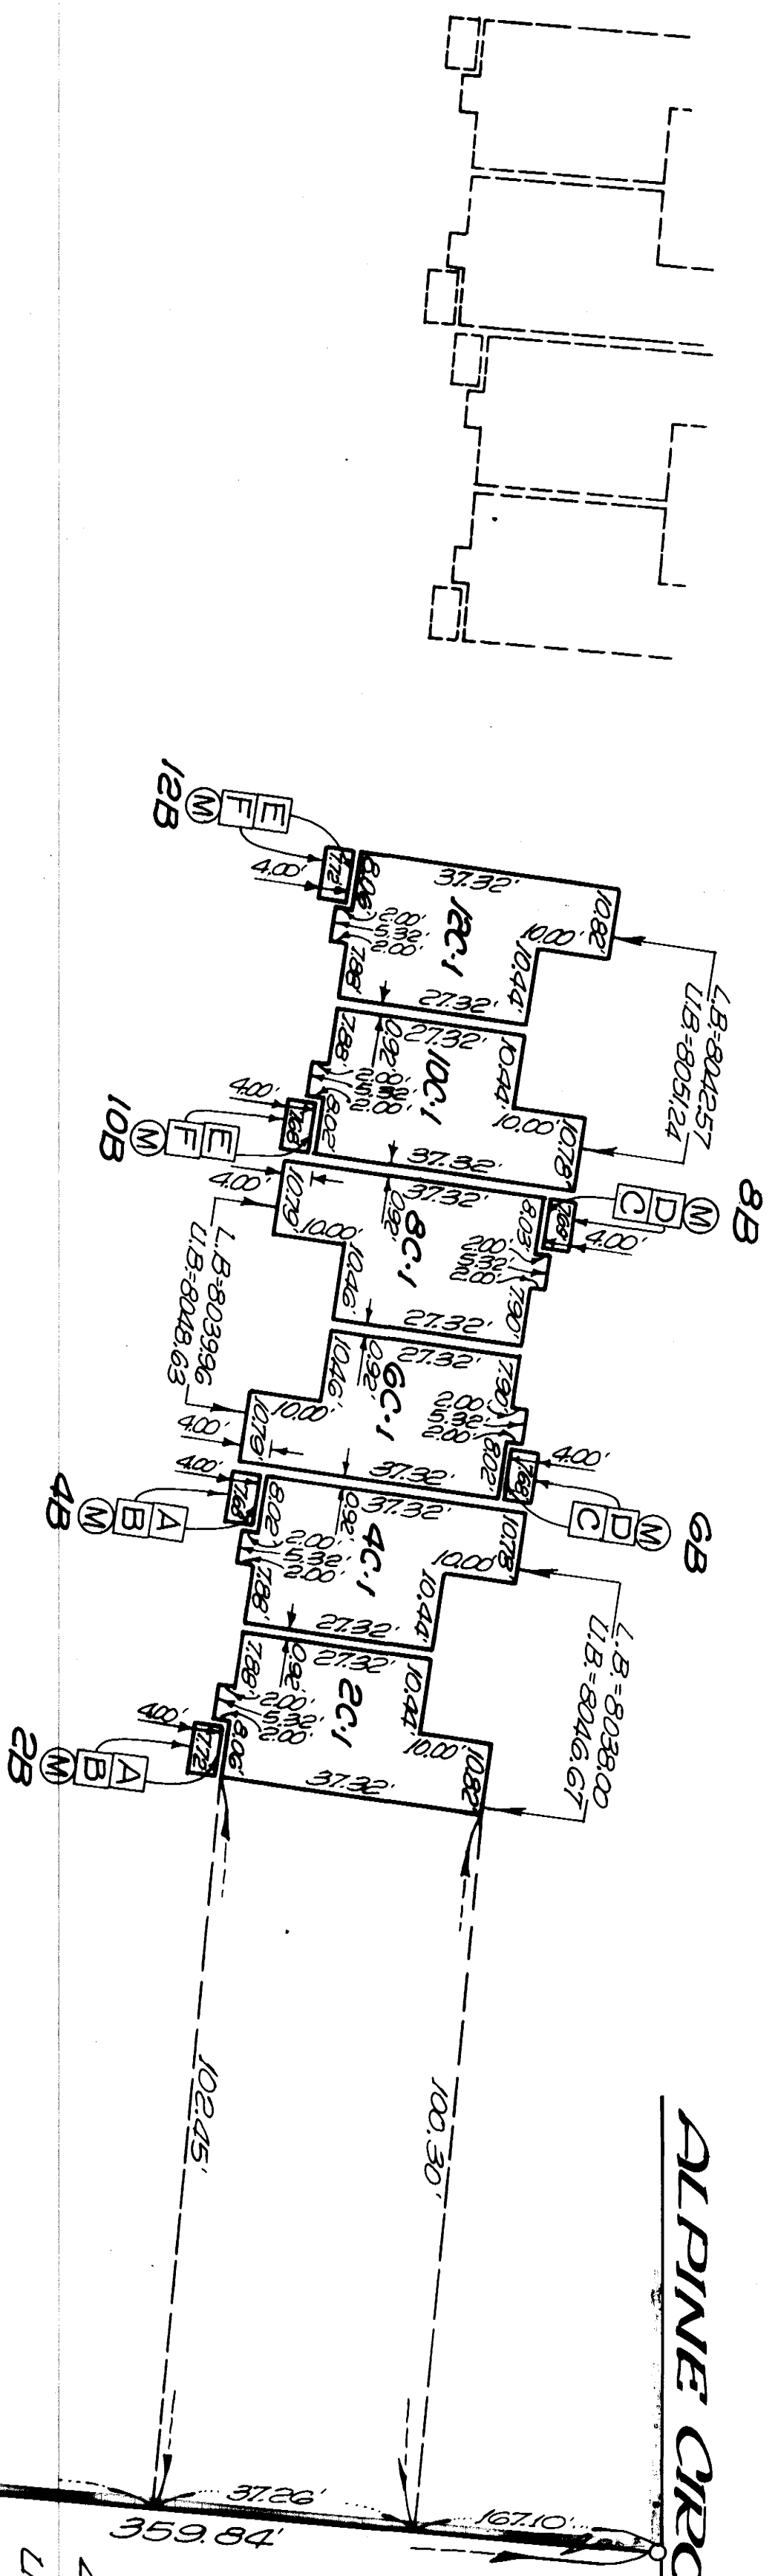

ALPINE CIRCLE

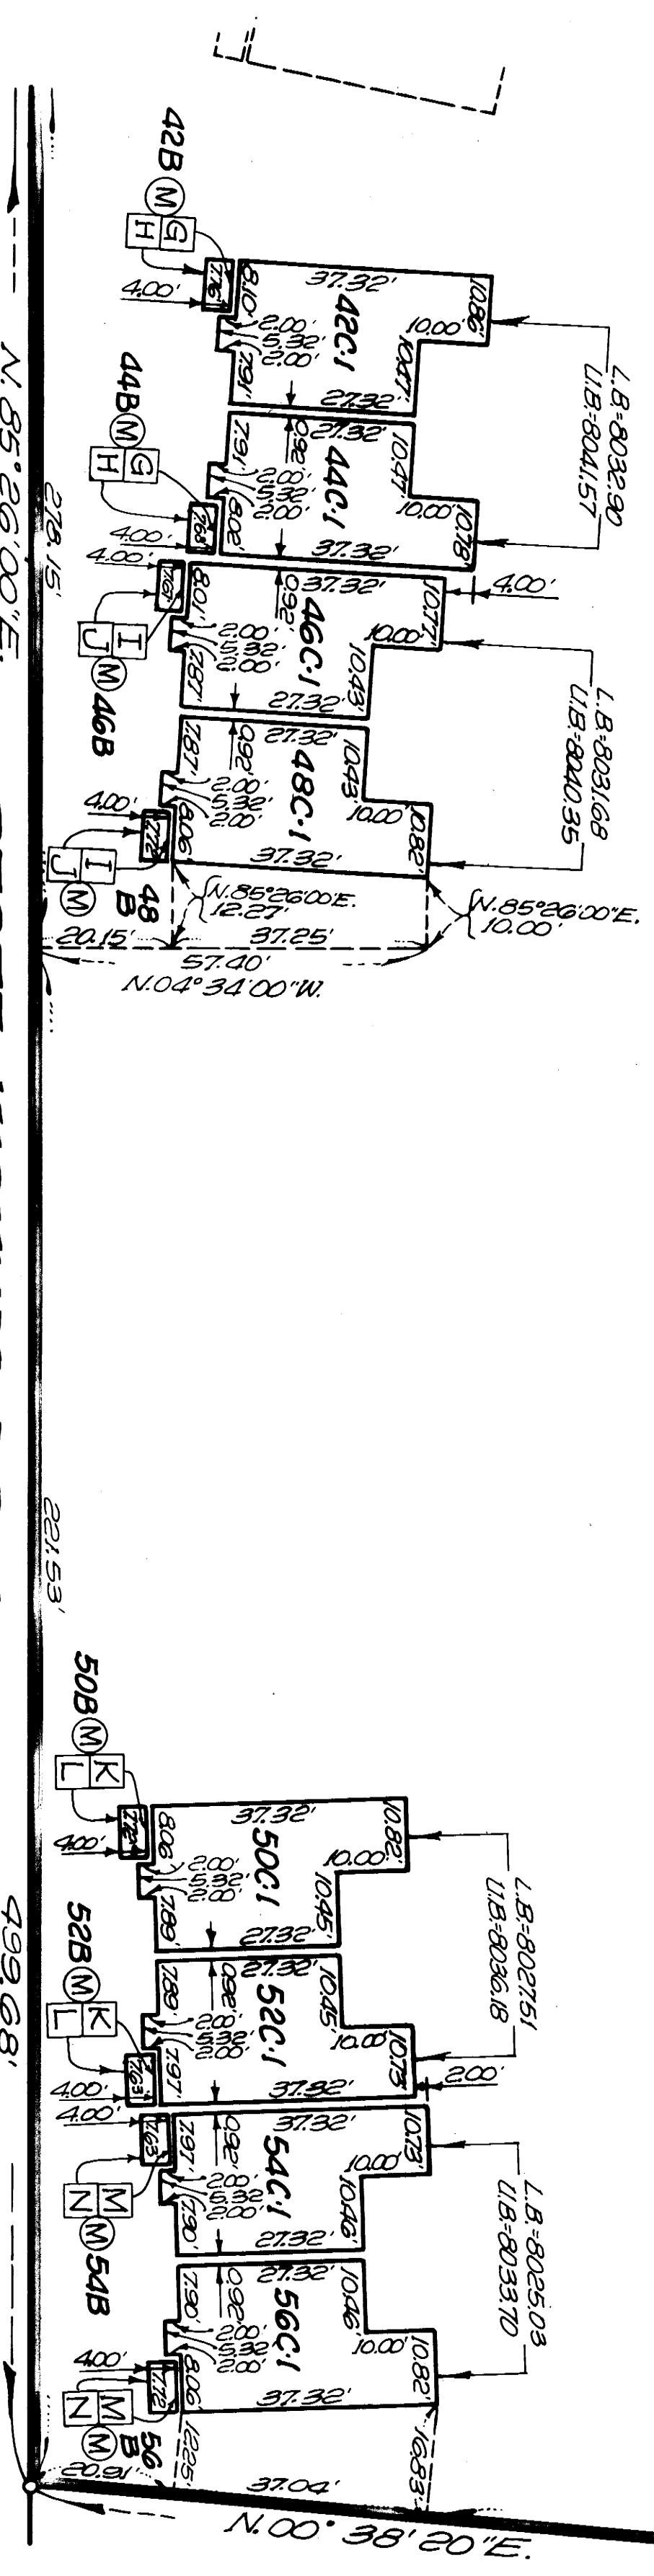

N. 85° 26' 00" E.

STATE HIGHWAY 203

VERTICAL LIMITS OF ALL AIR SPACE ELEMENTS:
 L.B. = SEE NOTE 7, SHEET NO. 3

2B & 4B	10B & 12B	46B & 48B	54B & 56B
U.B. A = 8046.80	U.B. E = 8051.37	U.B. I = 8040.48	U.B. M = 8033.83
B = 8044.97	F = 8049.54	J = 8038.65	N = 8032.00
6B & 8B	42B & 44B	50B & 52B	
U.B. C = 8048.76	U.B. G = 8041.70	U.B. K = 8036.31	
D = 8046.93	H = 8039.87	L = 8034.48	

TRACT NO. 36-76

VIEWPOINT

MONO COUNTY, CALIFORNIA
 BEING A SUBDIVISION OF A PORTION OF THE NORTH-
 WEST 1/4 OF THE NORTHEAST 1/4 OF SECTION
 34, T.3S., R.27E., M.D.M.
 PLAN FOR CONDOMINIUM PURPOSES
 SCALE: 1" = 20'